


# MAP OF SERRATOGA FALLS METROPOLITAN DISTRICT No. 2

TOWN OF TIMNATH, COUNTY OF LARIMER,  
STATE OF COLORADO  
LGID #65580

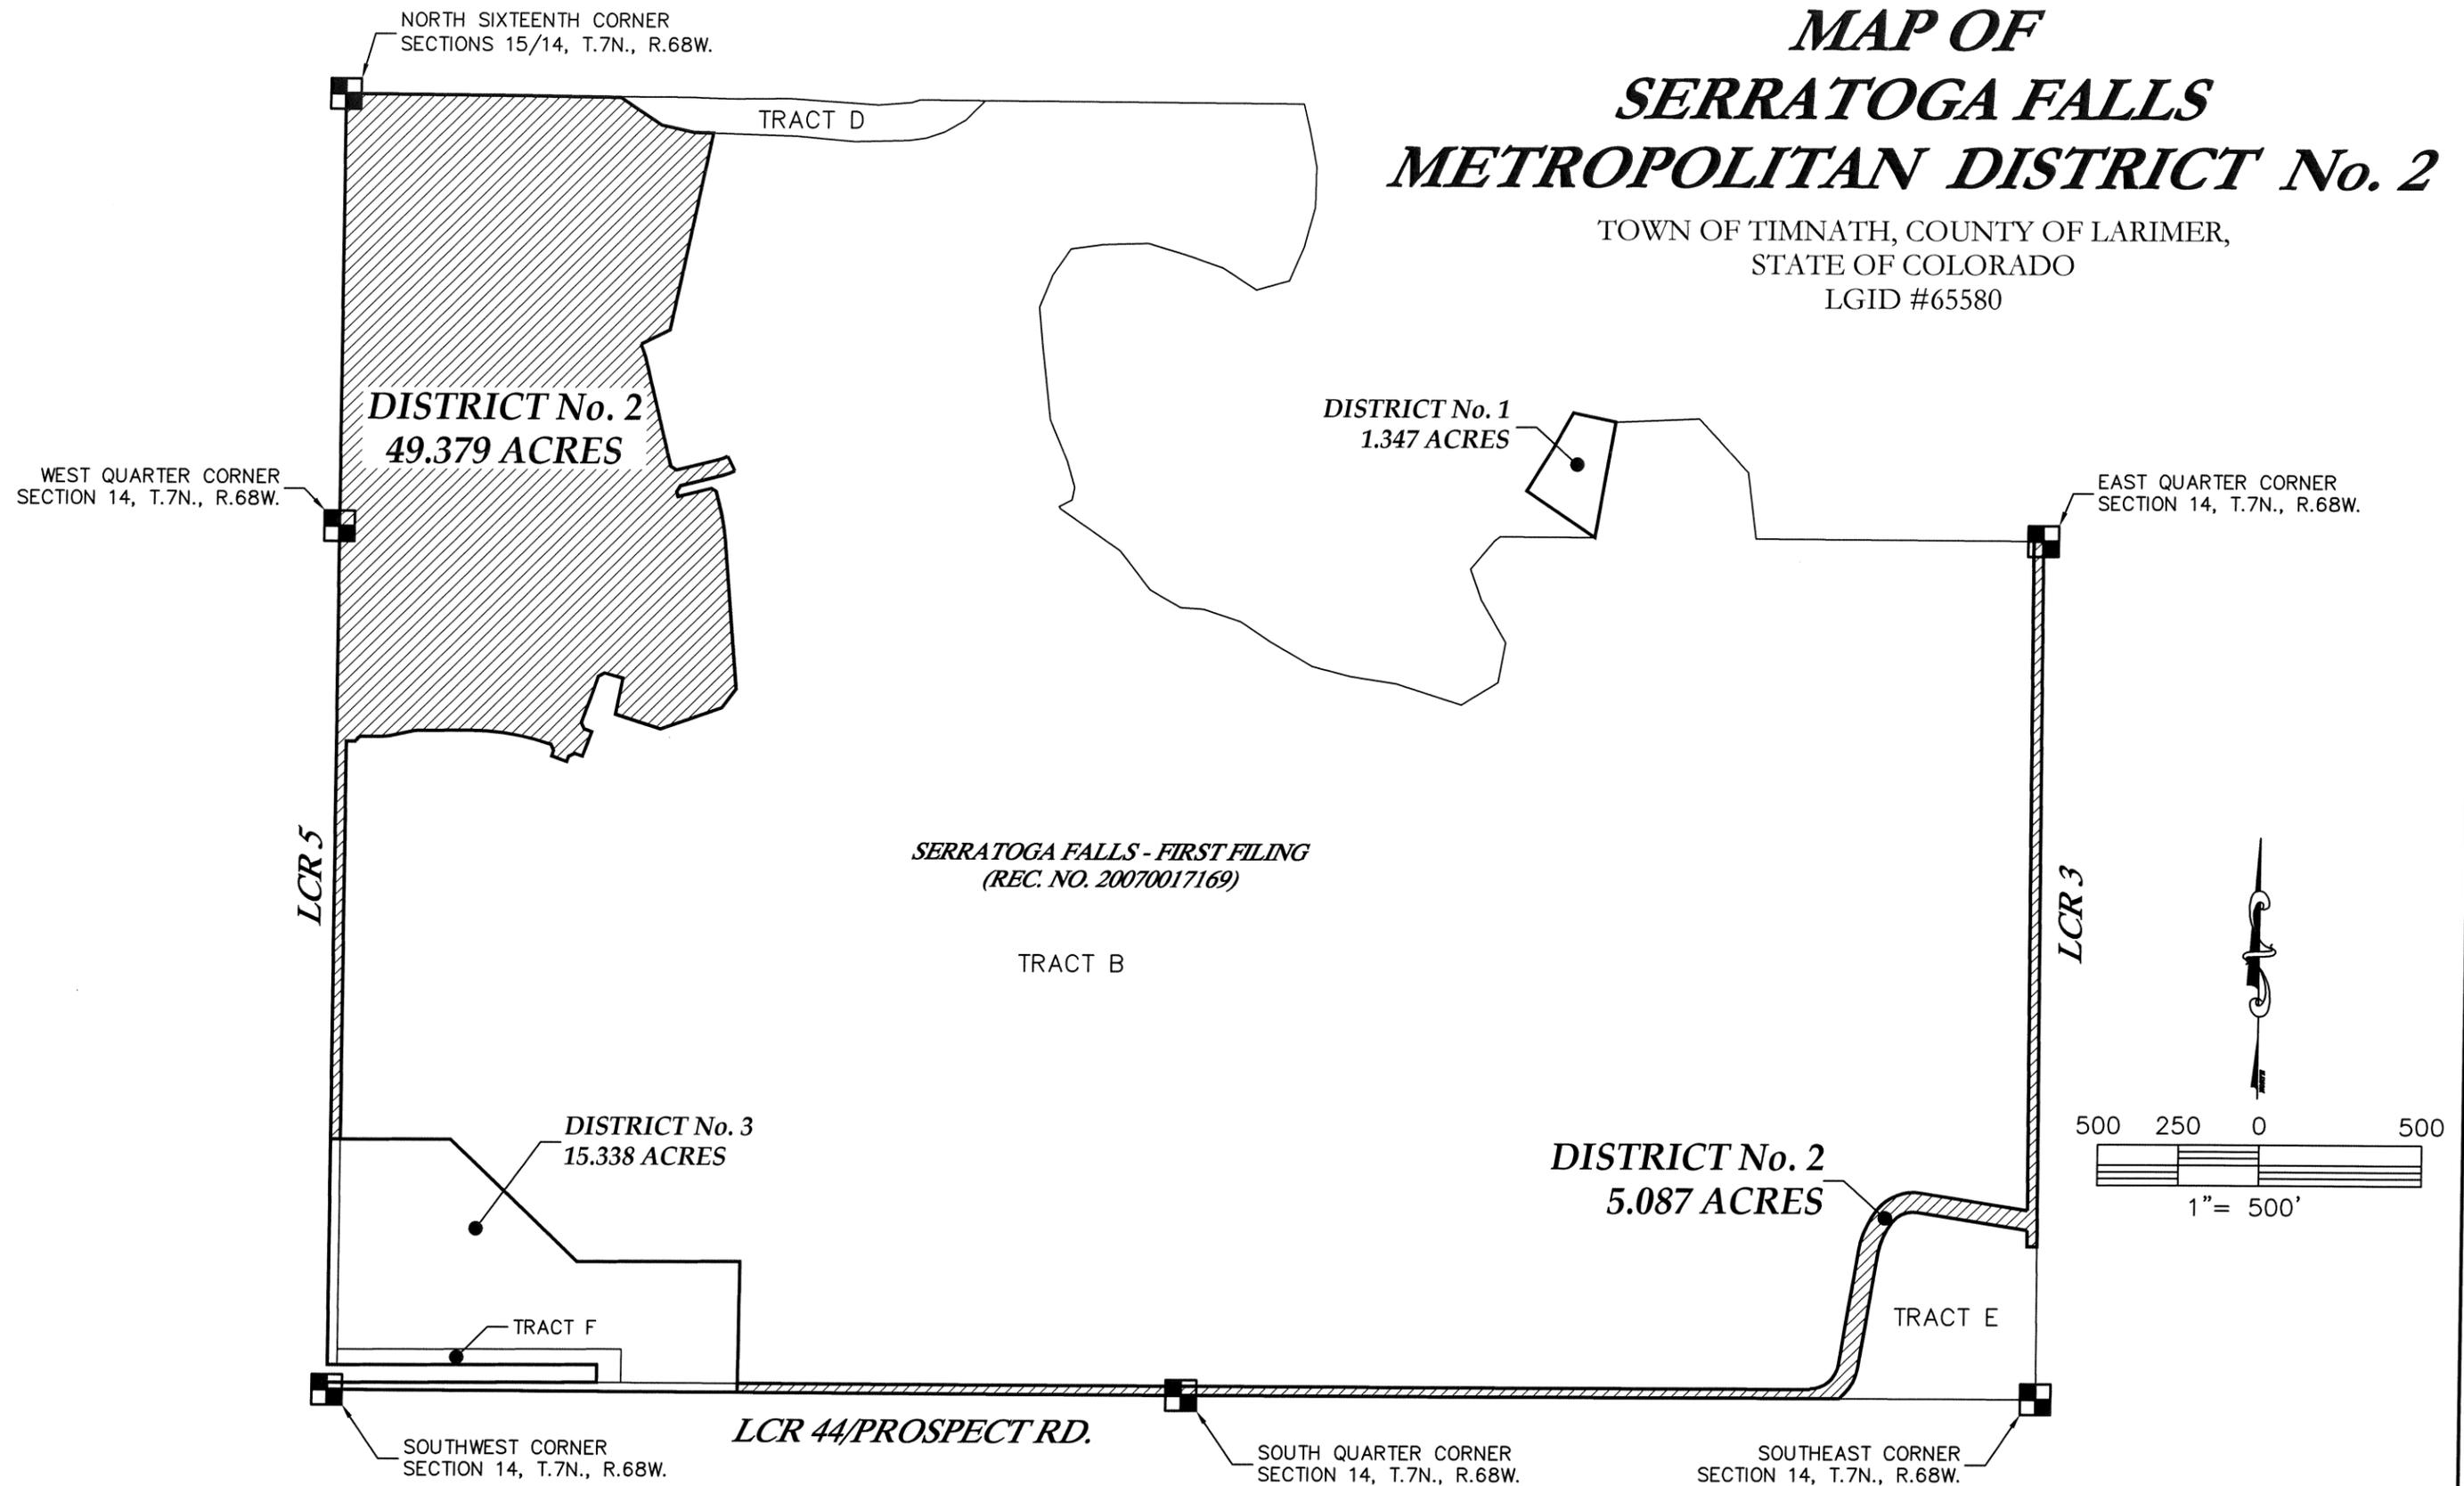

NOTE: This exhibit drawing is not intended to be a monumented land survey. It's sole purpose is as a graphic representation to aid in the visualization of the written property description which it accompanies. The written property description supersedes the exhibit drawing.



**KING SURVEYORS**

650 E. Garden Drive | Windsor, Colorado 80550  
phone: (970) 686-5011 | fax: (970) 686-5821  
www.kingsurveyors.com

**PROJECT NO:** 20160985  
**DATE:** 12/29/2016  
**CLIENT:** SETER & VANDER WALL  
**DWG:** 20160985METRO  
**DRAWN:** CSK **CHECKED:** MCD